


NOTES

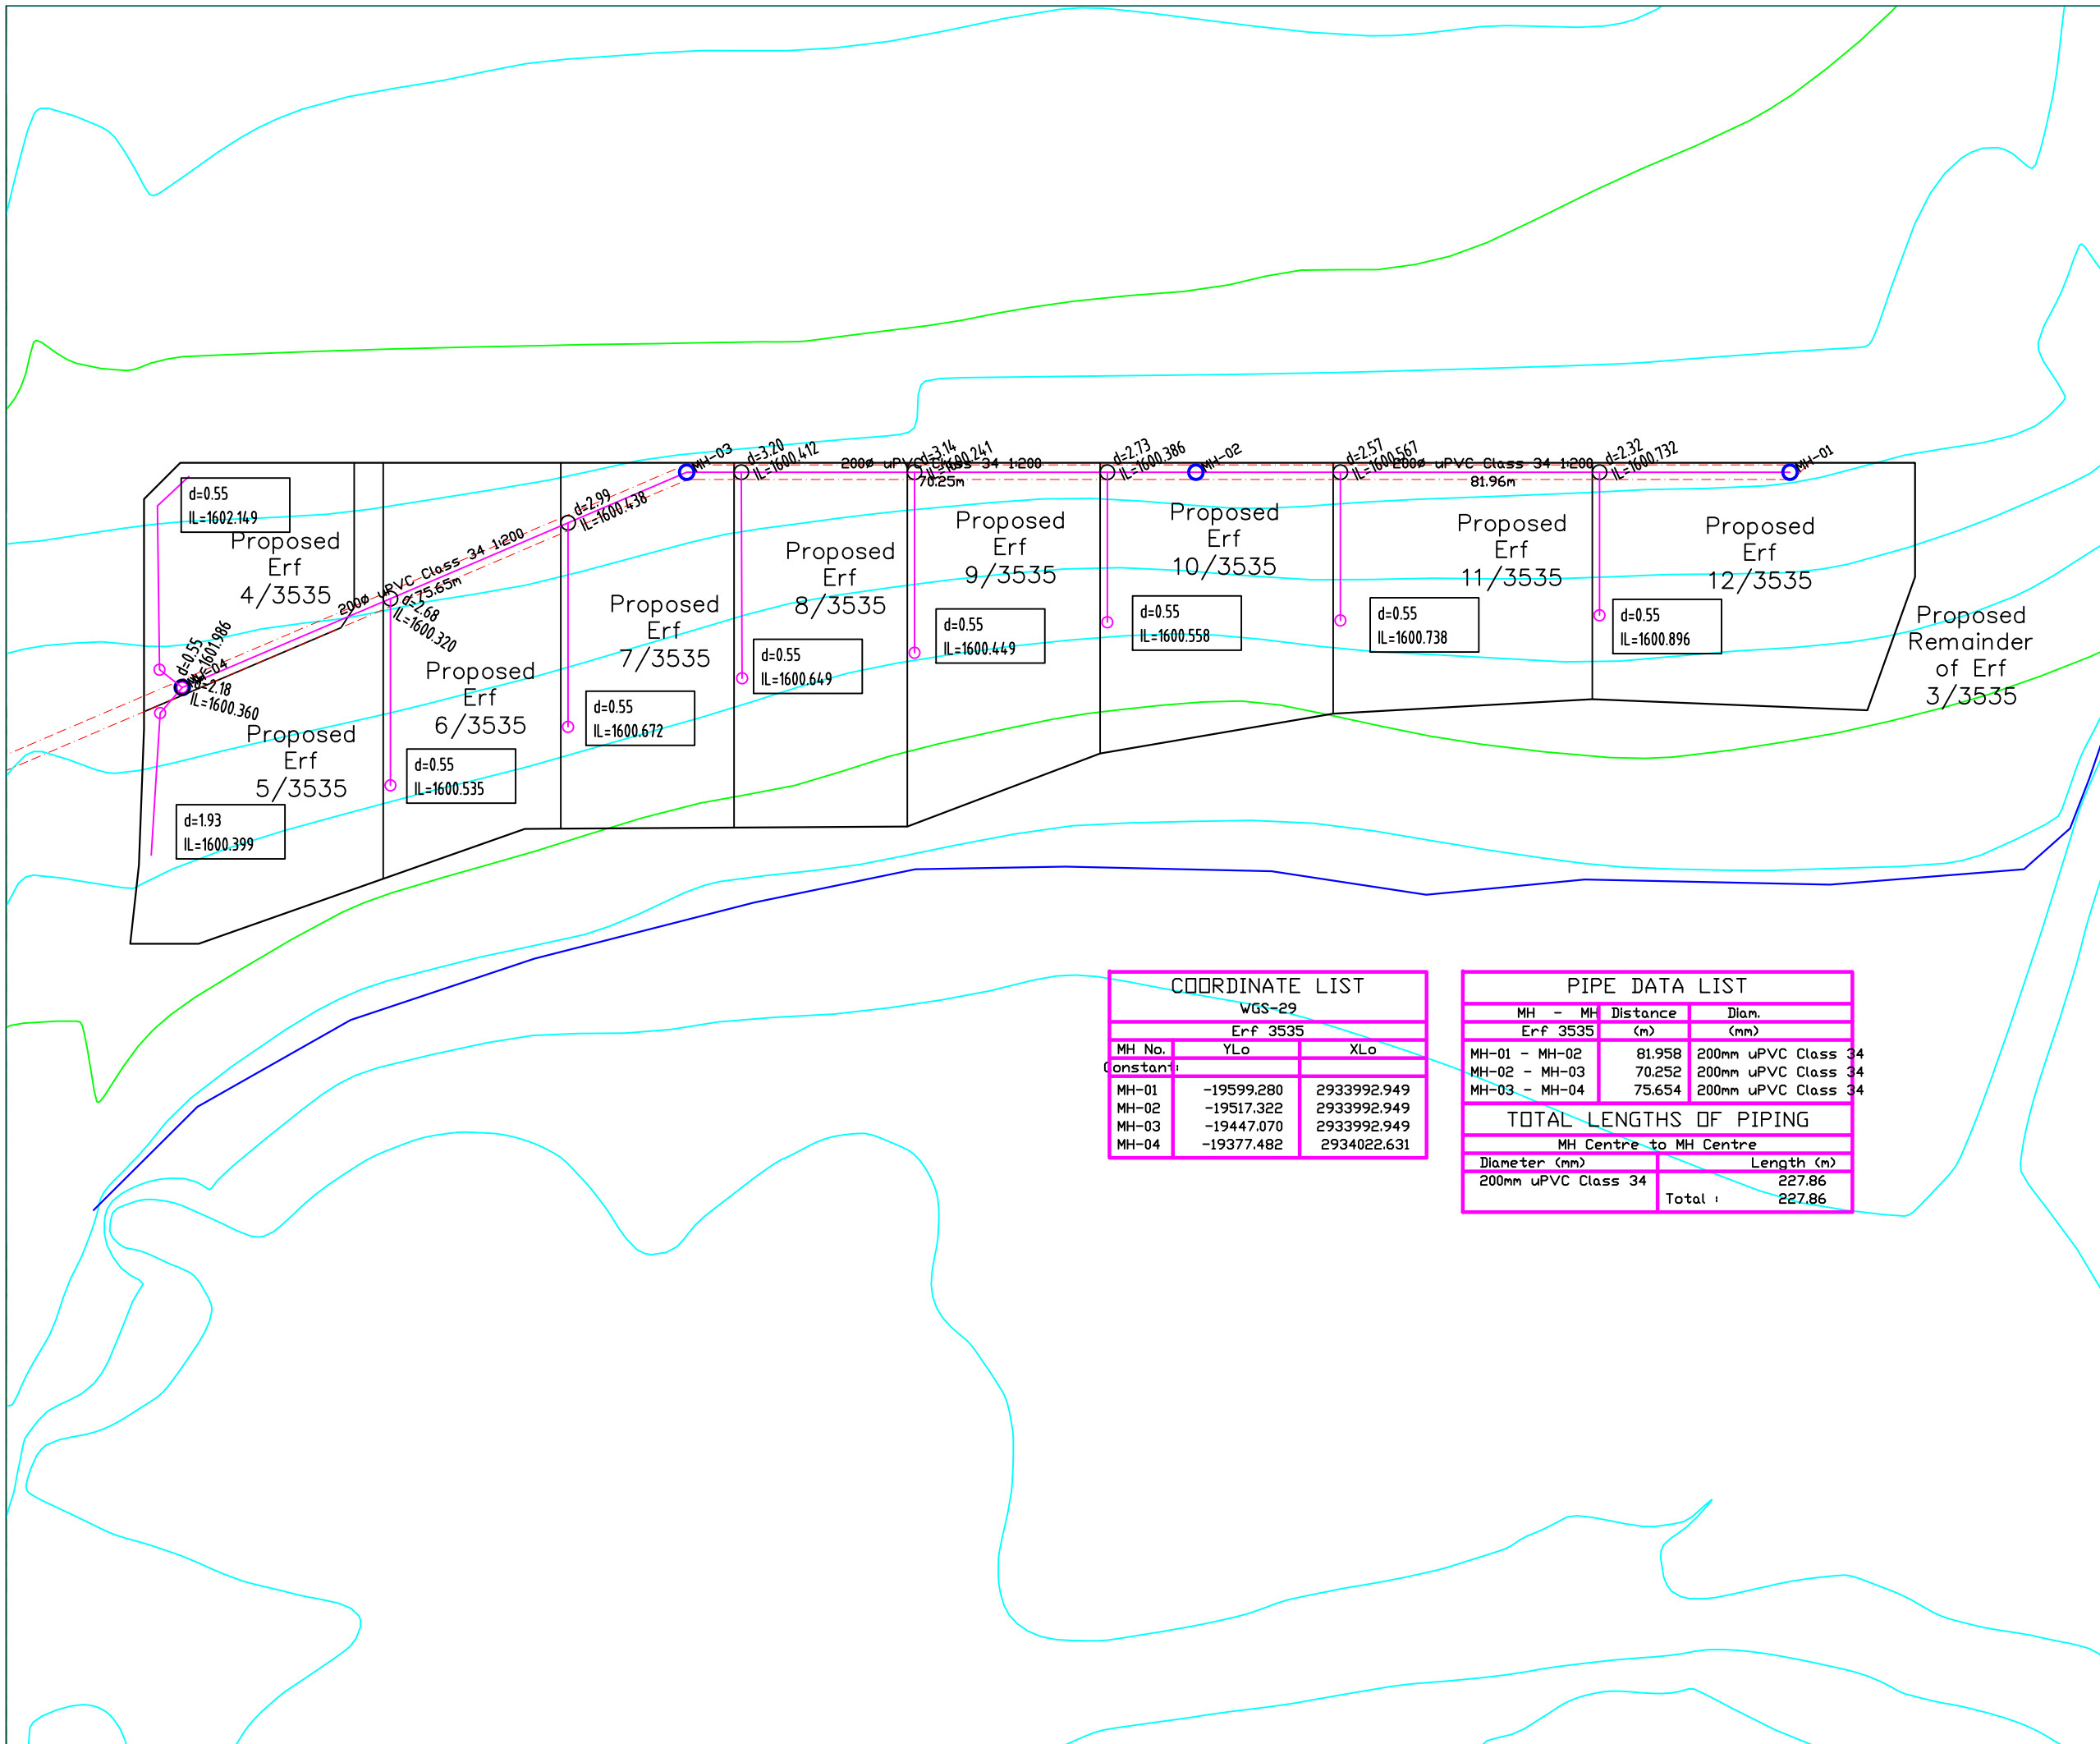

No	Description	Date	By
REVISIONS			

Recommended by	Date
Approved by	Date
Drawn B.C. THERON	Designed B.C. THERON
Checked	Engineer
Client App.	Date AUG 2016

NOT TO SCALE



P.O. BOX 1392
BARBERTON
MPUMALANGA
1300
TEL: (082) 455 0657
FAX: (086) 671 5919

Client
WILLEM JACOBS

Project
**ERF 3535
SECUNDA
SUB-DIVISION**

Title
SEWER CONNECTIONS

Drawing No
3535-S01

Rev No
0

COORDINATE LIST		
WGS-29		
Erf 3535		
MH No.	YLo	XLo
Constant:		
MH-01	-19599.280	2933992.949
MH-02	-19517.322	2933992.949
MH-03	-19447.070	2933992.949
MH-04	-19377.482	2934022.631

PIPE DATA LIST		
MH - MH	Distance	Diam.
Erf 3535	(m)	(mm)
MH-01 - MH-02	81.958	200mm uPVC Class 34
MH-02 - MH-03	70.252	200mm uPVC Class 34
MH-03 - MH-04	75.654	200mm uPVC Class 34

TOTAL LENGTHS OF PIPING	
MH Centre to MH Centre	
Diameter (mm)	Length (m)
200mm uPVC Class 34	227.86
Total :	227.86